


Hireable Rooms at St Anne's House

Floor plans

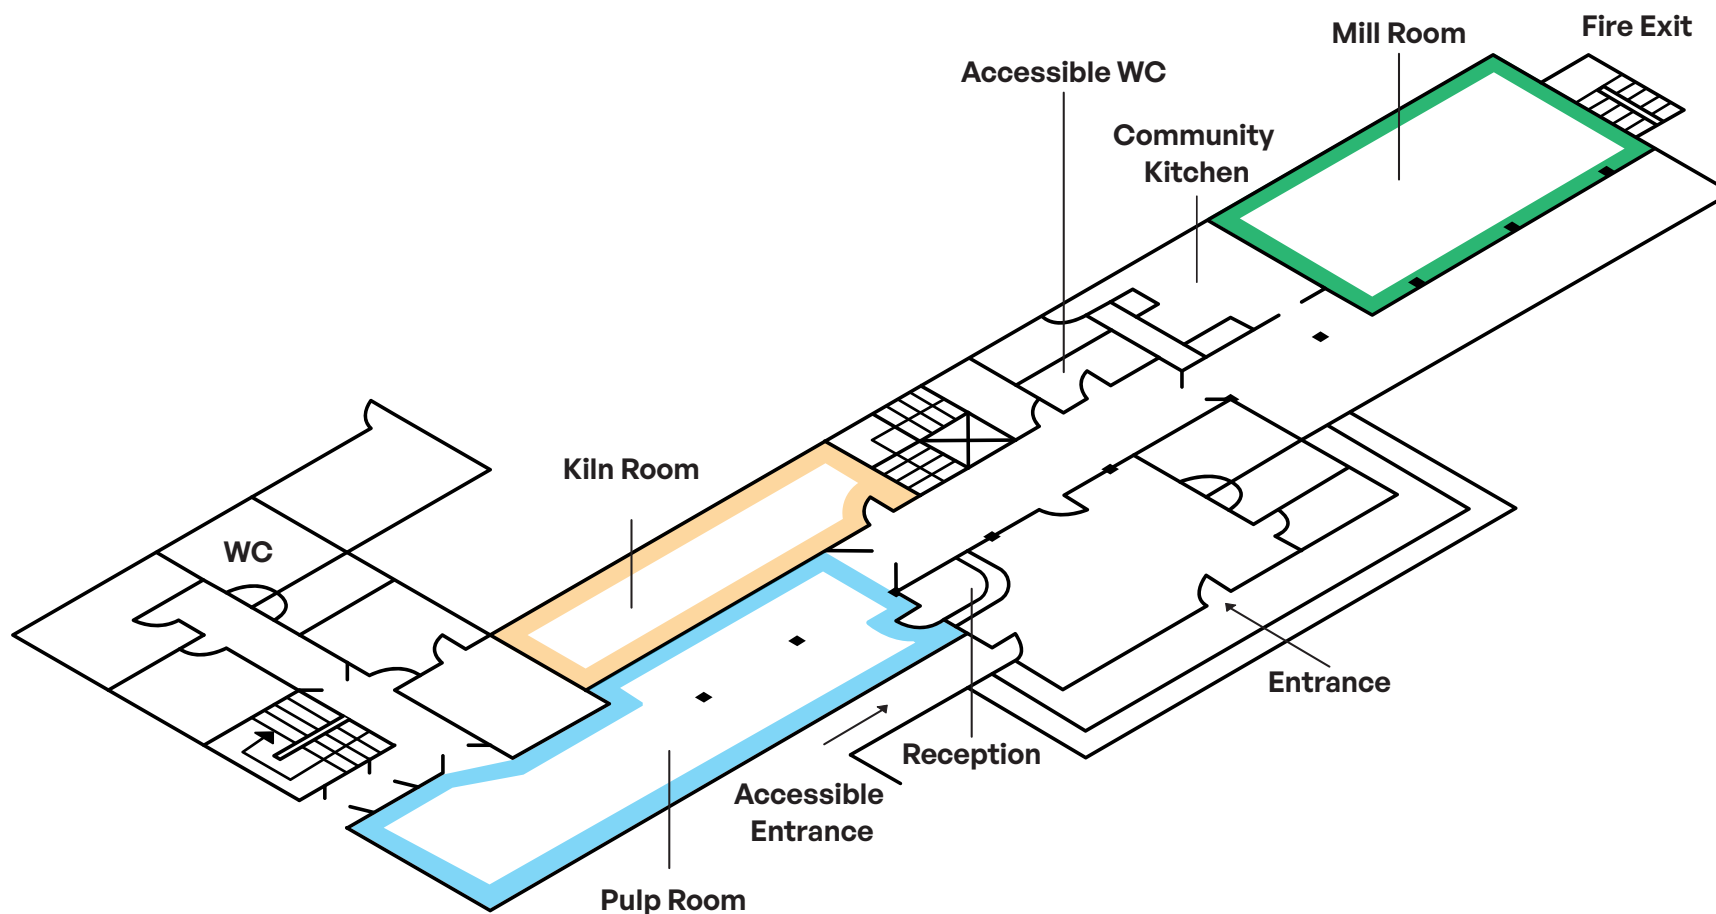


St Anne's House
St Anne's Rd
BS4 4AB, Bristol

www.stanneshouse.org
[@bricksbristol](https://twitter.com/bricksbristol)
stannes@bricksbristol.org

15.40m

7m

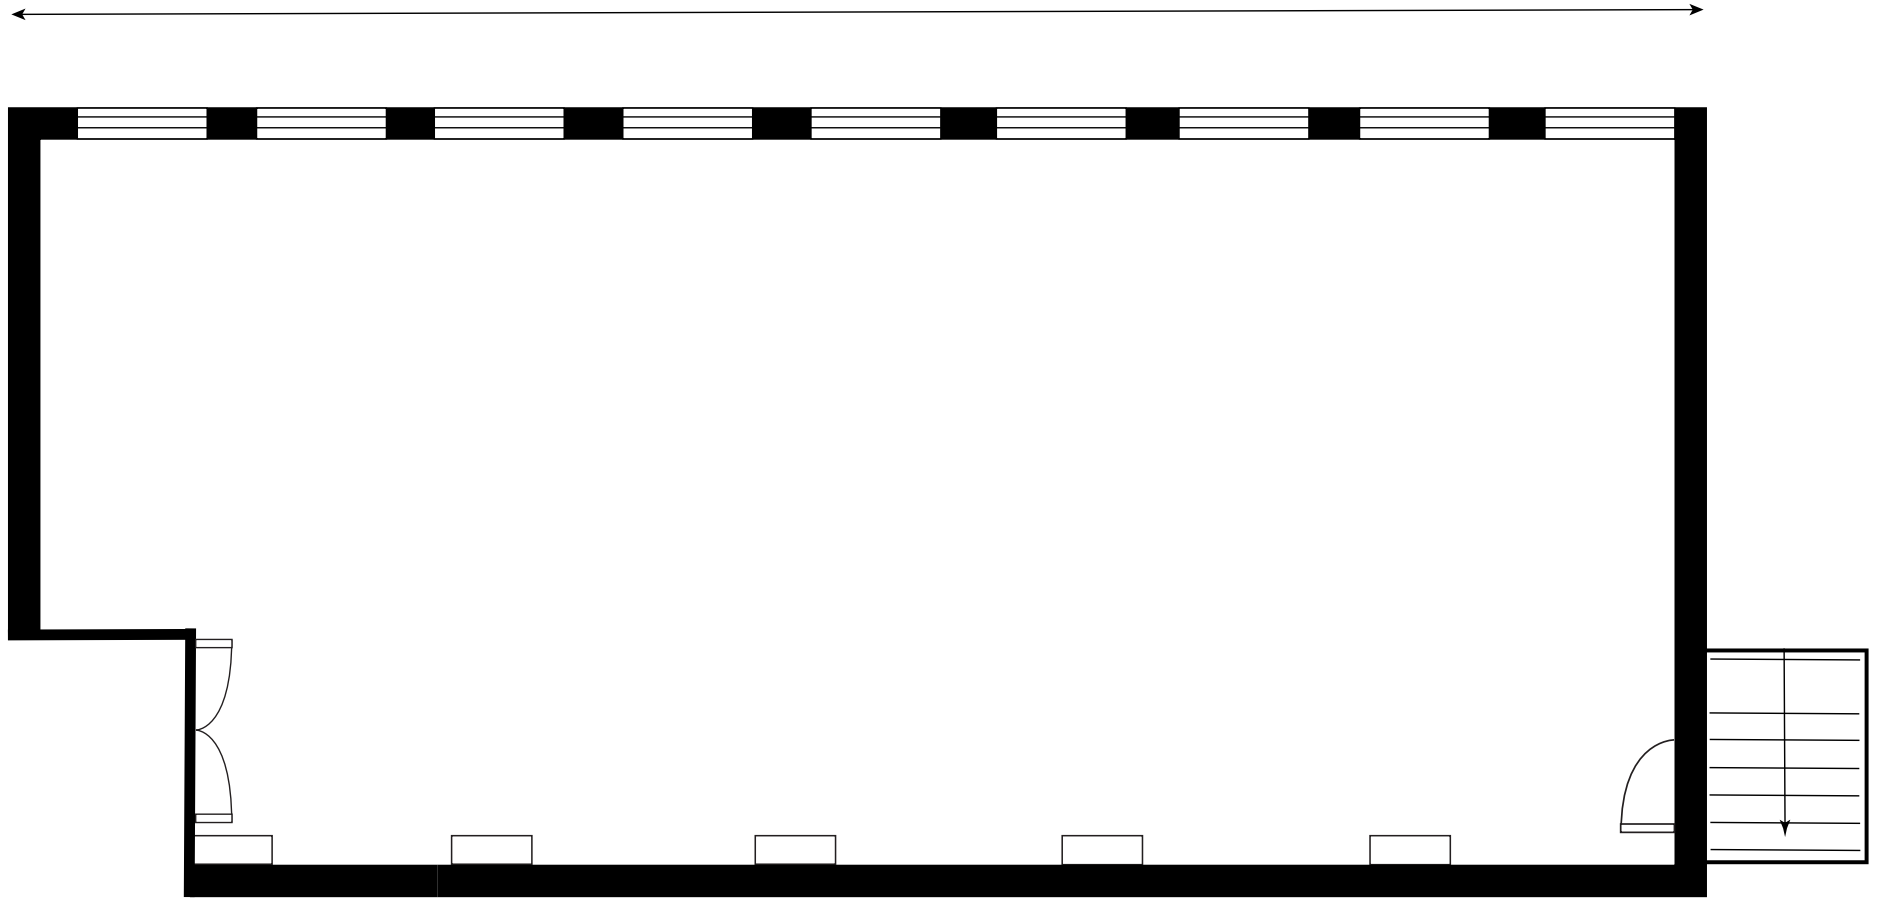



Floor Plan SCALE 1:100

Ground Floor
Mill Room

19m



4.5m

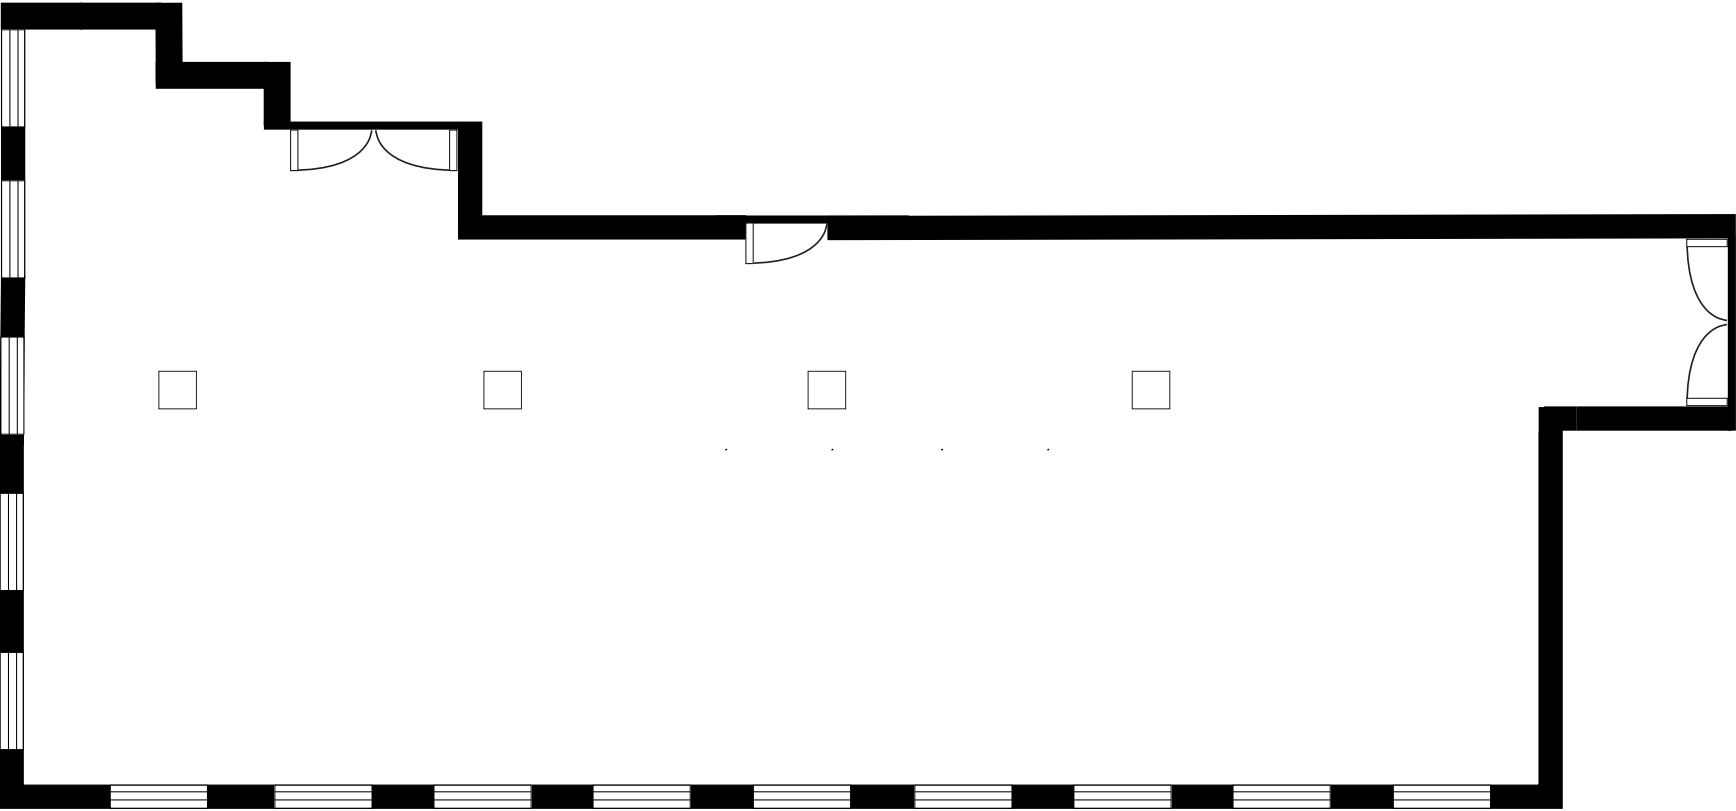 

Floor Plan SCALE 1:100

Ground Floor
Pulp Room